

Date - Dyddiad 12/5/2025  
Your ref - Eich cyfeirnod  
My ref - Fy nghyfeirnod RSF Hall Park Cardigan Road Jct Imp  
Telephone - Ffôn 01437 776377  
Email - Ebost Richard.Murray@pembrokeshire.gov.uk  
www.pembrokeshire.gov.uk / www.sir-benfro.gov.uk



## Pembrokeshire County Council Cyngor Sir Penfro

WILL BRAMBLE CBE  
Chief Executive / Prif Weithredwr

SARAH EDWARDS  
Interim Head of Infrastructure and Environment  
Pennaeth Seilwaith a'r Amgylchedd Dros Dro

Pembrokeshire County Council,  
County Hall, HAVERFORDWEST,  
Pembrokeshire, SA61 1TP

Cyngor Sir Penfro,  
Neuadd y Sir, HWLFFORDD,  
Sir Benfro, SA61 1TP

Telephone / Ffôn 01437 764551

Please ask for  
Os gwelwch yn dda gofynnwch am

Richard Murray – 01437 776377

I'r Perchennog / Meddiannydd  
To the Owner / Occupier

Annwyl Syr / Madam,  
Dear Sir / Madam,

### CA18060 RSF Hall Park Cardigan Road Junction Improvement - Highway and Pedestrian Connectivity Improvement

Mae Cyngor Sir Penfro yn bwriadu adeiladu llwybr cerdded a gwella'r briffordd fel y manylir ar y cynllun sydd ynghlwm â'r llythyr hwn.

Mae'r gwaith gwella wedi'u rhaglennu i ddechrau ar y wythnos sy'n cychwyn 19/5/2025, a bydd yn cael ei gwblhau dros gyfnod o 10 wythnos.

Peidiwch ag oedi i gysylltu â'r swyddfa hwn os oes angen gwybodaeth

Pembrokeshire County Council intend to construct a footway and highway improvement as detailed on the plan attached to this letter.

The improvement works are programmed to commence 19/5/2025, and will be completed over a 10 week period.

Please do not hesitate to contact this office if you require additional information.

Yn gywir,


Yours faithfully,

**Richard Murray**  
**Peiriannydd Dylunio Priffyrdd (Priffyrdd)**  
**Highway Design Engineer (Highways)**

We welcome correspondence in Welsh and English, and will respond within a maximum of 15 working days. We will respond in the language in which the correspondence is received (unless you ask us to do otherwise). / Rydym yn croesawu gohebiaeth yn Gymraeg a Saesneg a byddwn yn ymateb cyn pen 15 diwrnod gwaith fân bellaf. Byddwn yn ymateb yn yr un iaith â'r ohebiaeth a dderbyniwyd (oni bai eich bod yn gofyn i ni wneud yn wahanol).

For a copy in large print, easy-read, Braille, audio, or an alternative language, please contact Pembrokeshire County Council on the number above. / Os am gopi mewn print mawr, fformat hawdd ei ddarllen, Braille, sain neu mewn iaith arall, cysylltwch â Chyngor Sir Penfro ar y rhif uchod.

PRE START PLAN- SCALE 1:500

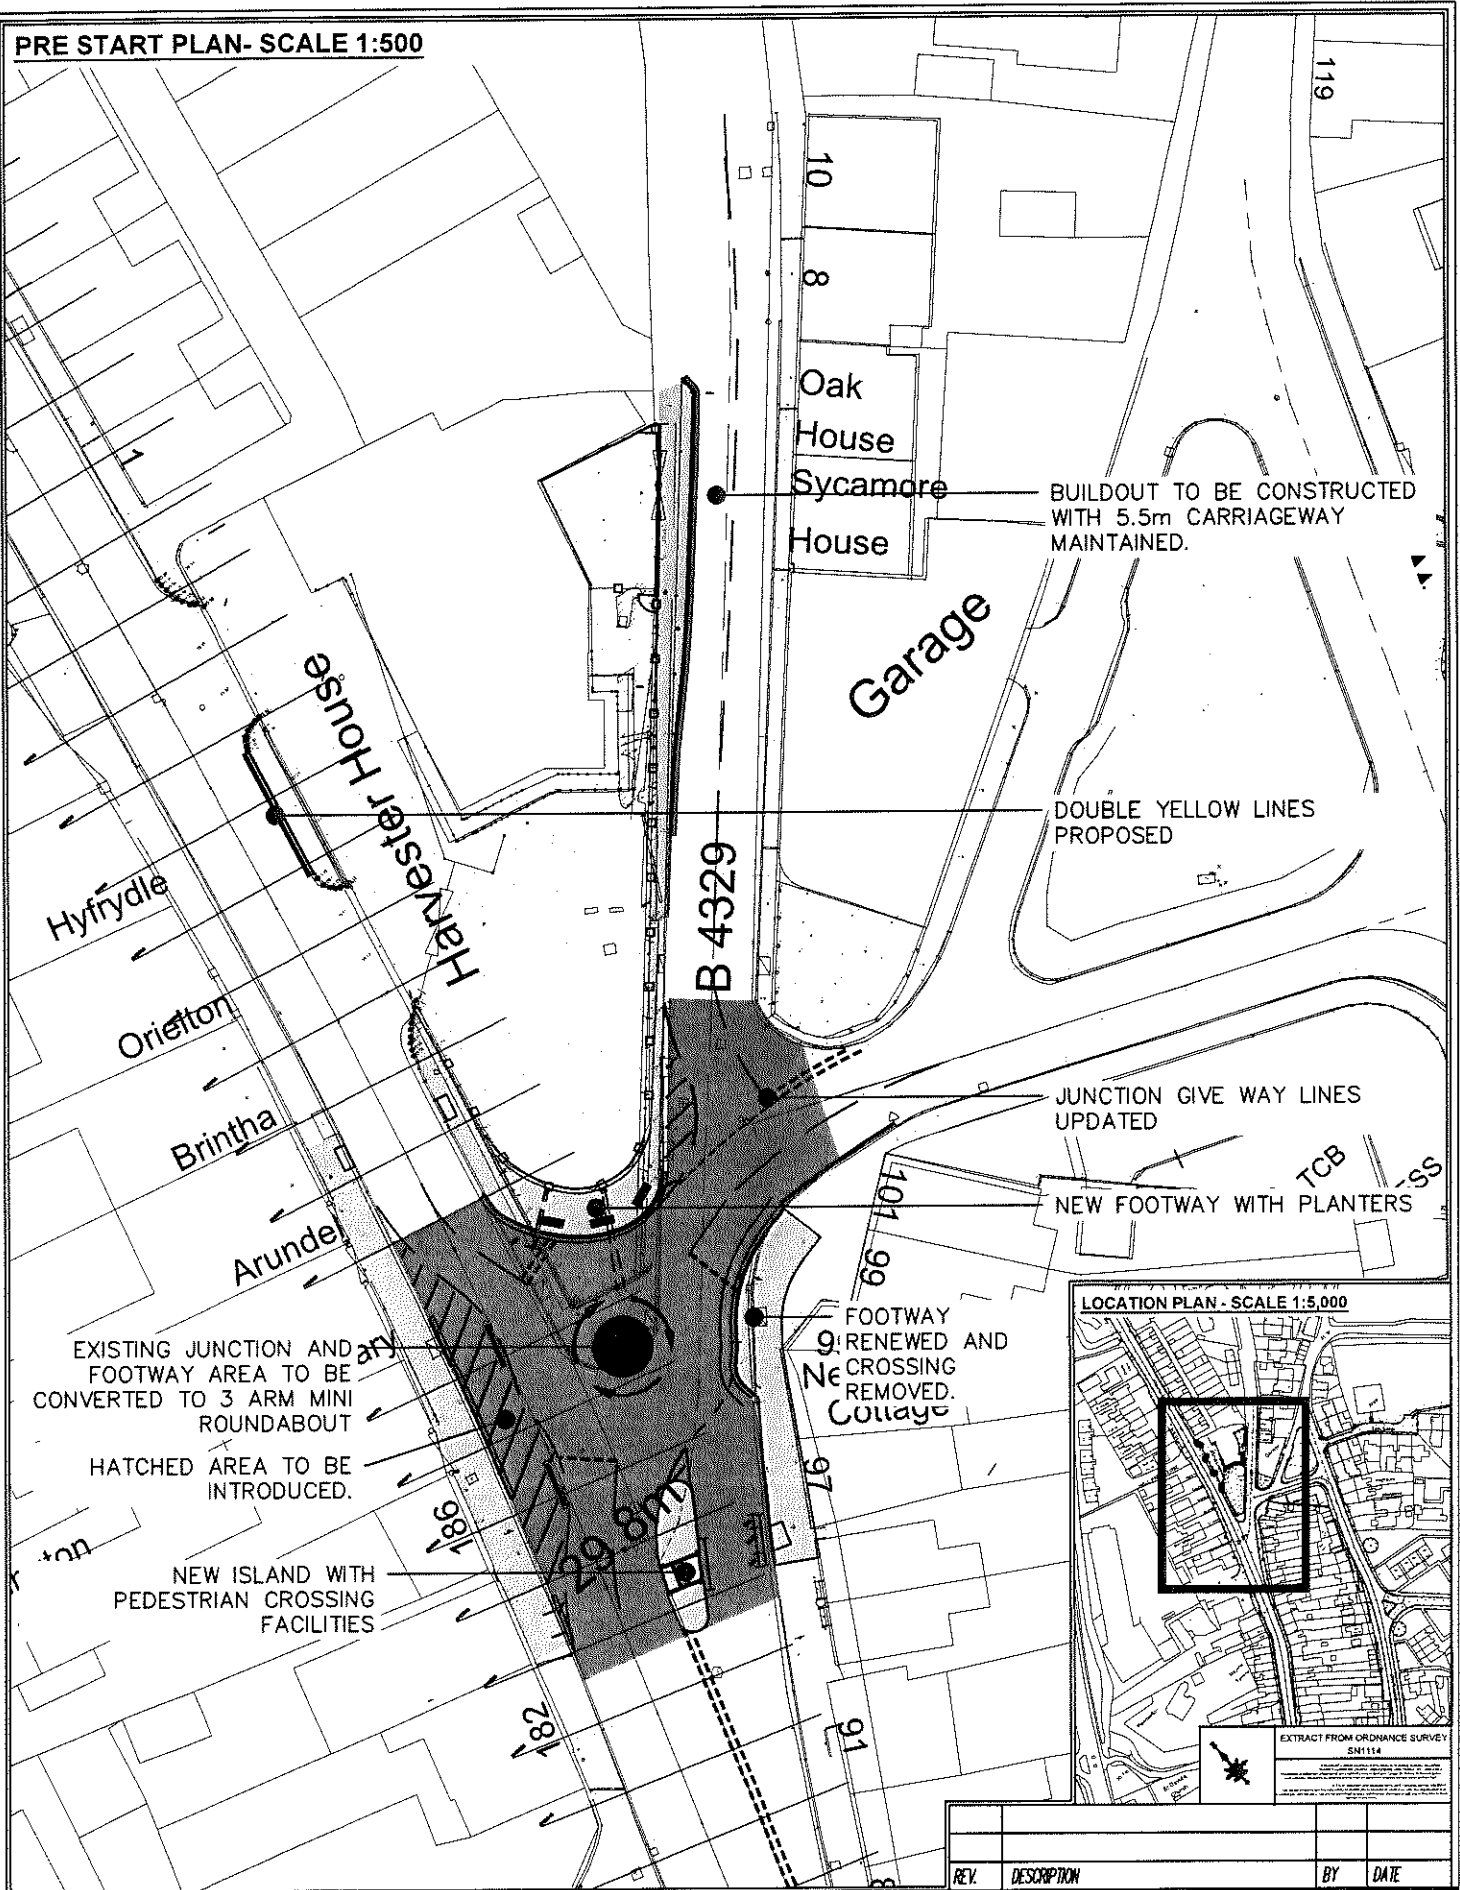

BUILDOUT TO BE CONSTRUCTED WITH 5.5m CARRIAGEWAY MAINTAINED.

DOUBLE YELLOW LINES PROPOSED

JUNCTION GIVE WAY LINES UPDATED

NEW FOOTWAY WITH PLANTERS

EXISTING JUNCTION AND FOOTWAY AREA TO BE CONVERTED TO 3 ARM MINI ROUNDABOUT

HATCHED AREA TO BE INTRODUCED.


NEW ISLAND WITH PEDESTRIAN CROSSING FACILITIES

FOOTWAY RENEWED AND CROSSING REMOVED.

LOCATION PLAN - SCALE 1:5,000

EXTRACT FROM ORDNANCE SURVEY SN1114

**PEMBROKESHIRE COUNTY COUNCIL**  
 CYNGOR SIR PENFRO

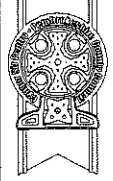

Cyngor Sir Penfro, Neudd y Sir, HMLFFORDD, County Hall, HAVERFORDWEST, Sir Benfro, SA61 1TP, Pembrokehire, SA61 1TP.  
 Ffon: 01437 764551 Tel: 01437 764551

DRAWING TITLE  
**PROPOSED REINSTATEMENT**

DRAWN BY RM 5/25 SCALE AS SHOWN

REV.	DESCRIPTION	BY	DATE

PROJECT TITLE  
**RSG HALL PARK CARDIGAN ROAD JUNCTION IMPROVEMENT**

CAD REF. DRAWING No. CA18060 C109

PROJECT PHASE C